


LAGEPLAN

REMS-MURR-KREIS

STADT WINNENDEN

GEMARKUNG BIRKMANNSSWEILER

ZEICHNERISCHER TEIL ZUM
BAUANTRAG (§ 4 LBO VVO)

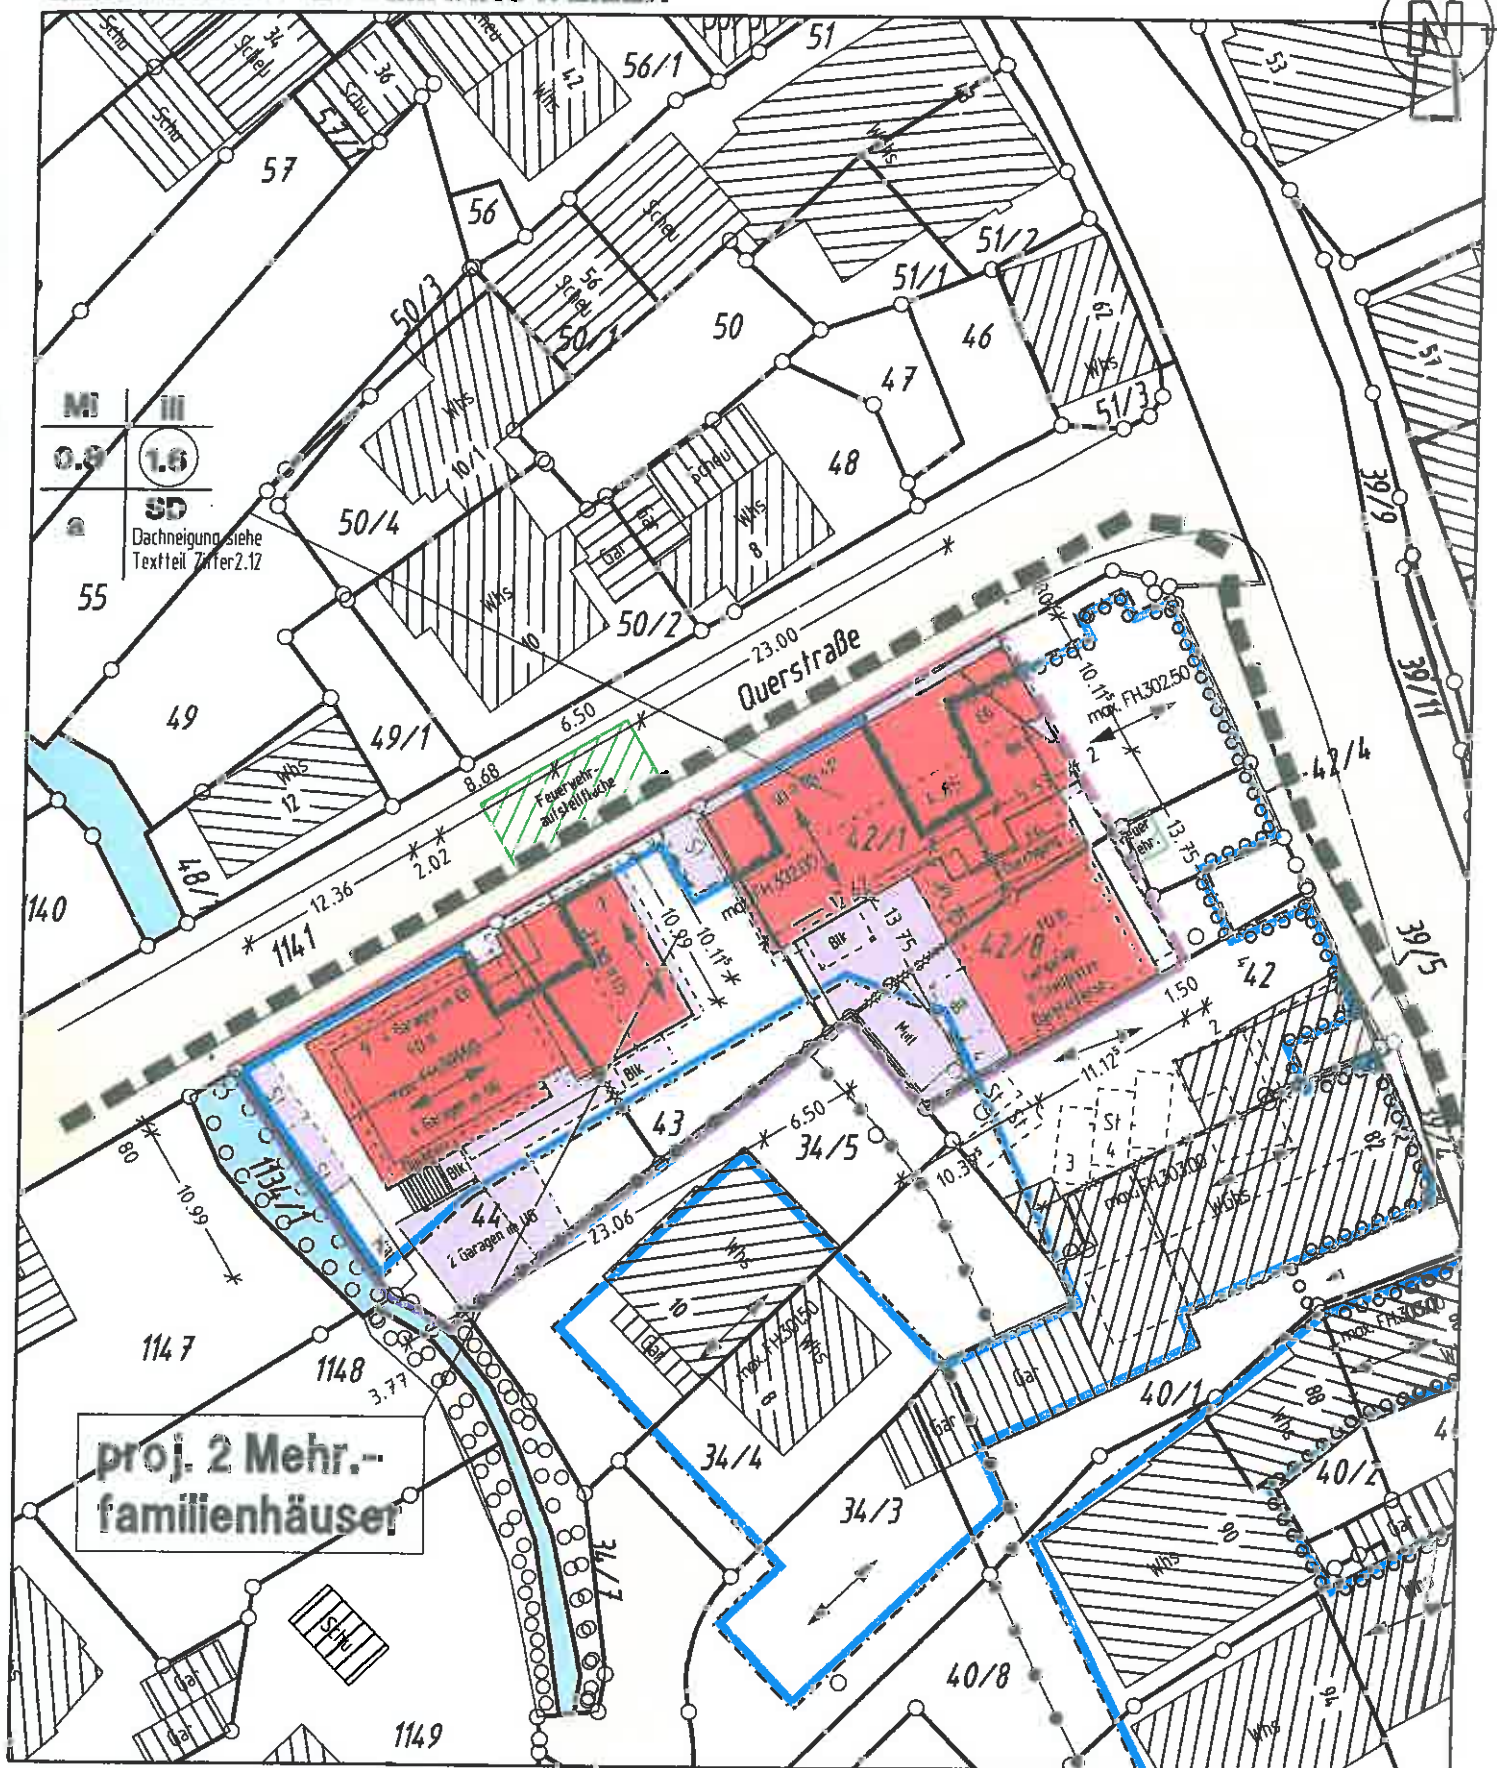

M 1:500


GK-BIRK Plt.Nr.:LP-44.PLT

Gefertigt: Winnenden, den 2.09.2014

Auszug aus dem Liegenschaftskataster und
Einzeichnungen nach § 4 Abs.3 u. 4 LBO VVO

Ing.Büro für Vermessungswesen
Siegel + Östmann

Hermann-Löns-Weg 17 71364 Winnenden
Tel. 07195/8117 Fax 07195/67954

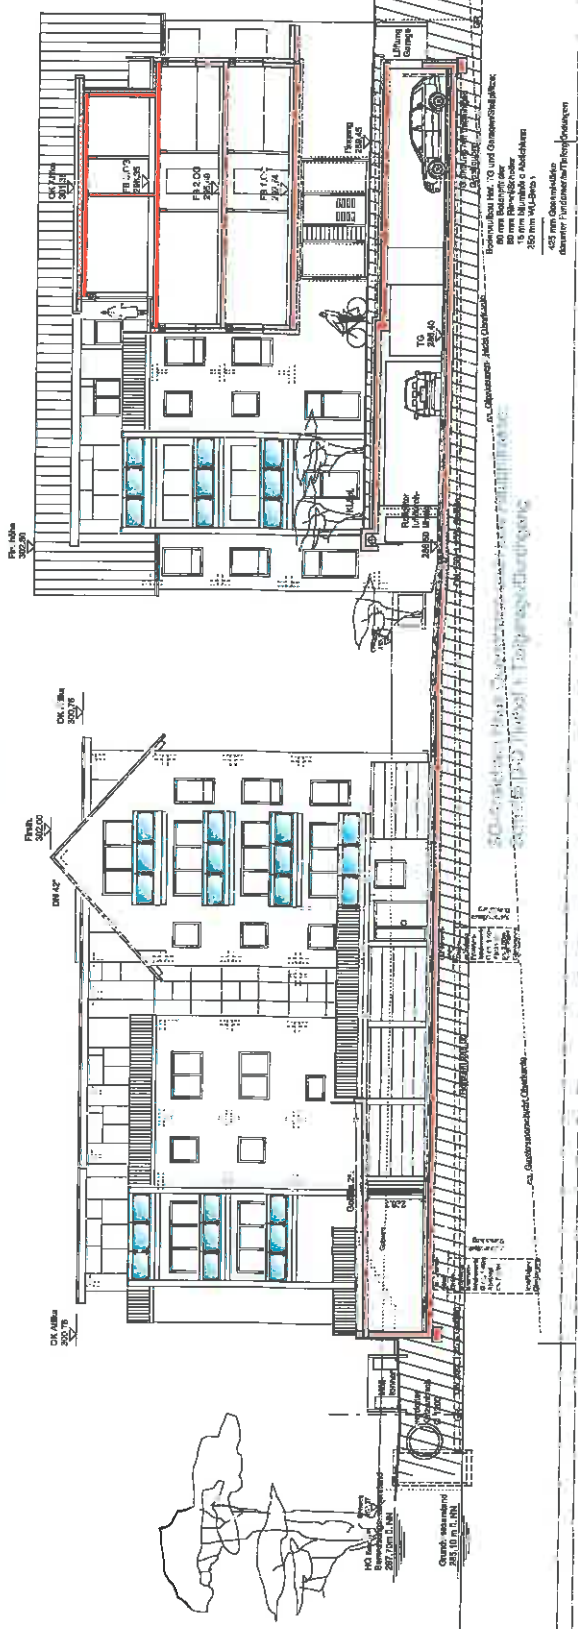







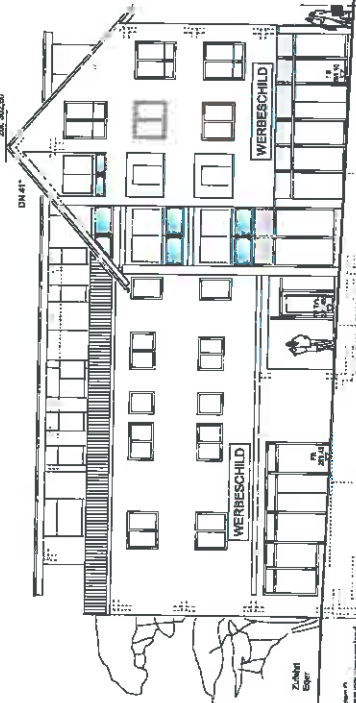






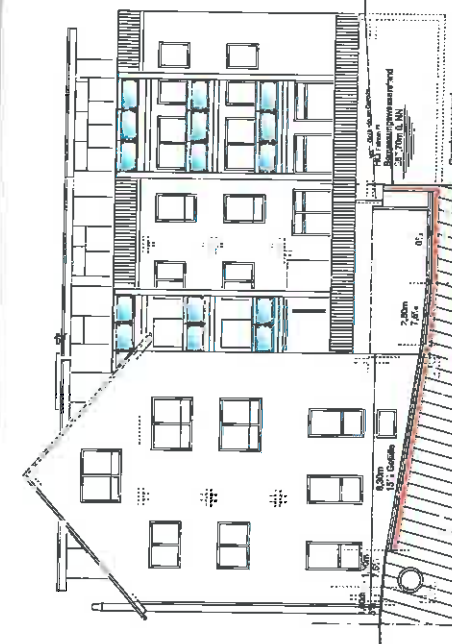










 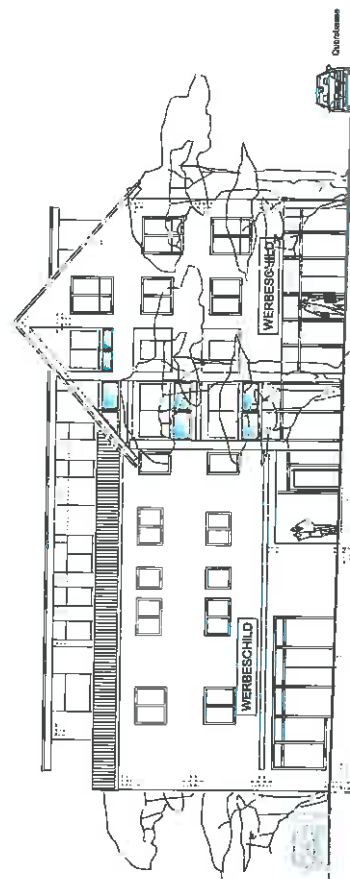

32








