

**REMS-MURR-KREIS
STADT WINNENDEN
GEMARKUNG WINNENDEN**


2.DECKBLATT




Gefertigt: Winnenden, den 24.10.2016
Auszug aus dem Liegenschaftskataster und
Einzeichnungen nach § 4 Abs.3 u. 4 LBO VVO

**Ing.Büro für Vermessungswesen
Siegel + Östermann**
Hermann-Löns-Weg 17 71364 Winnenden
Tel. 07195/8117 Fax 07195/67954

ANSICHT SÜDEN

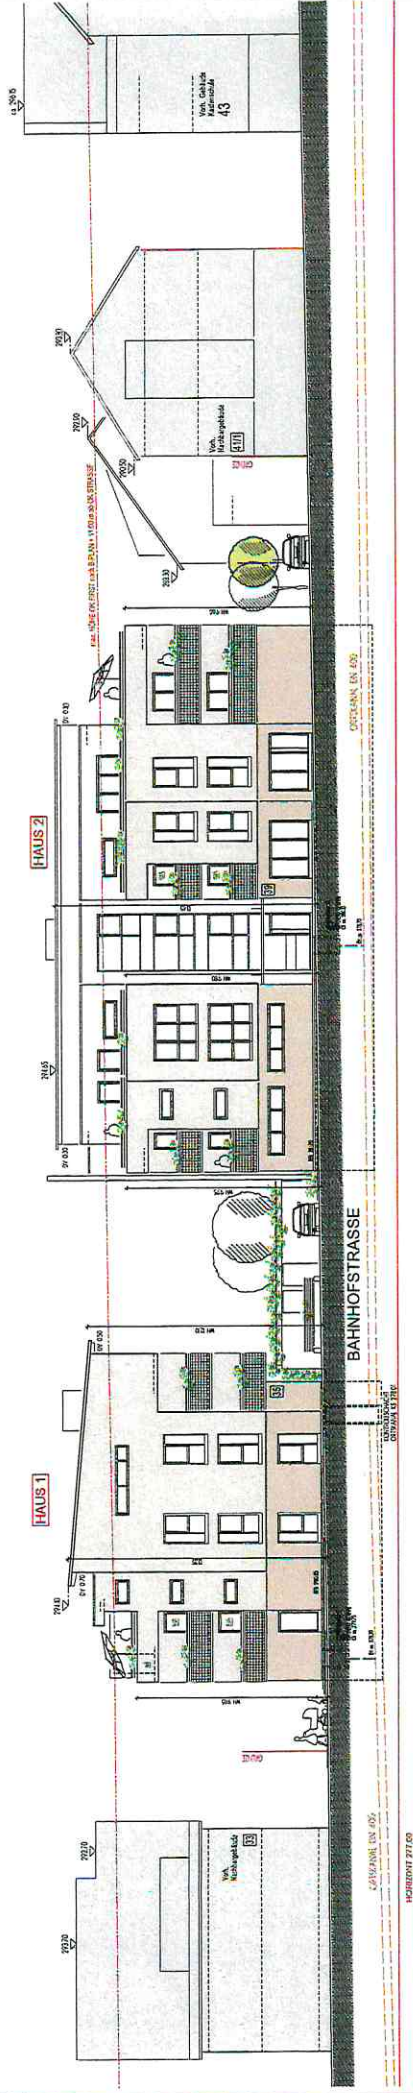

ANSICHT NORDEN

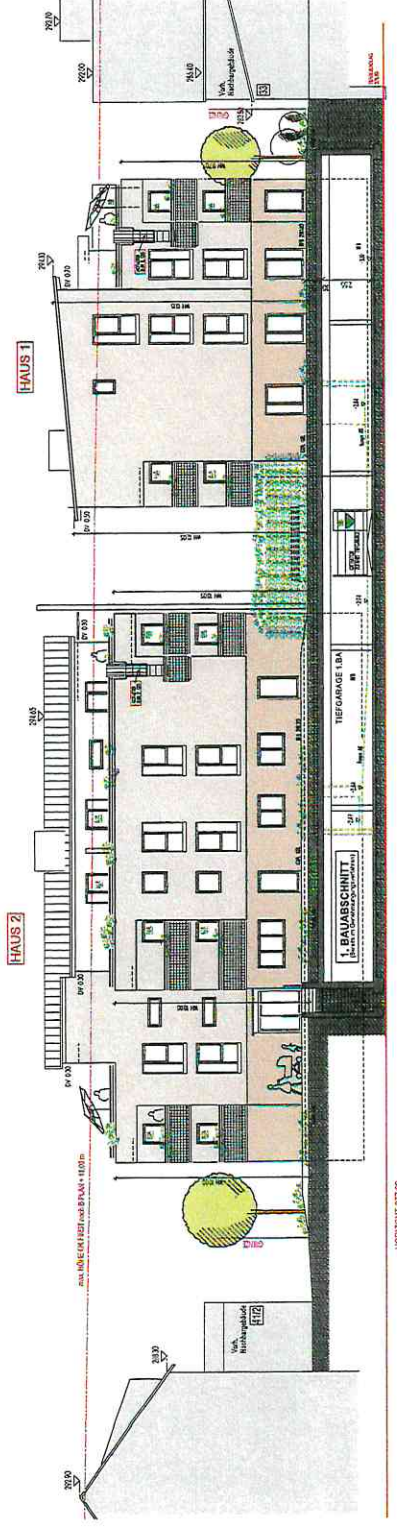

2. DECKBLATT

BAUGESUCH

BAUVERFAHREN:






ANSICHTEN N + S M 1:100

ANSICHT WEST Haus 1

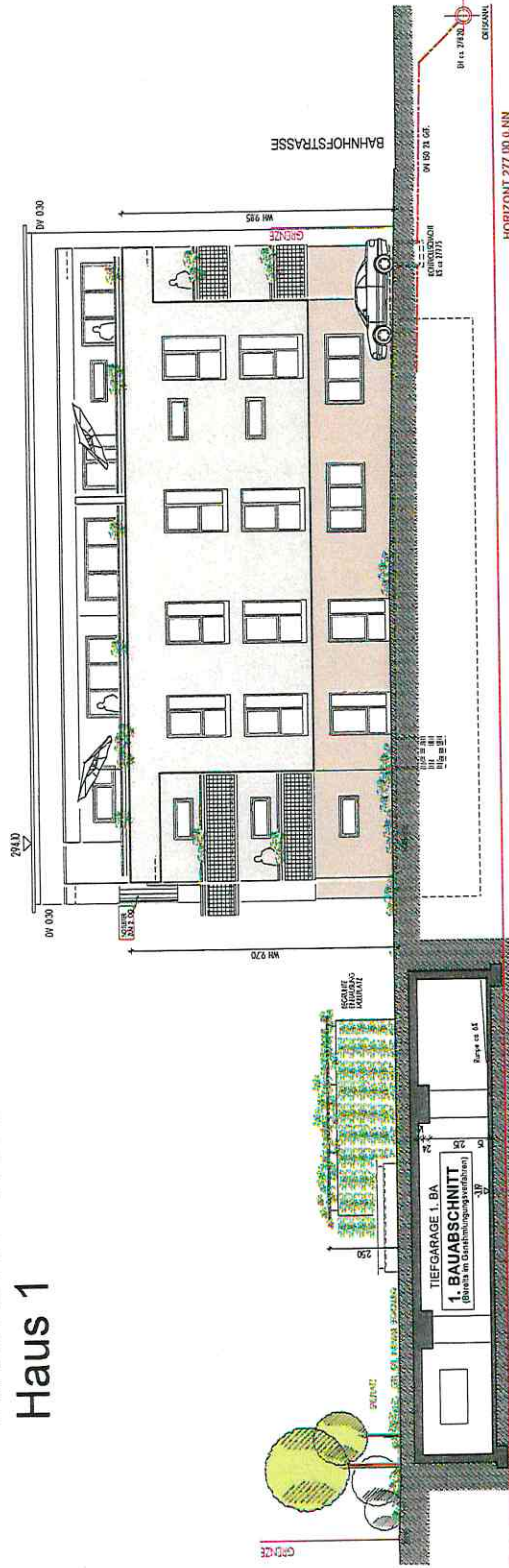

ANSICHT OST Haus 1

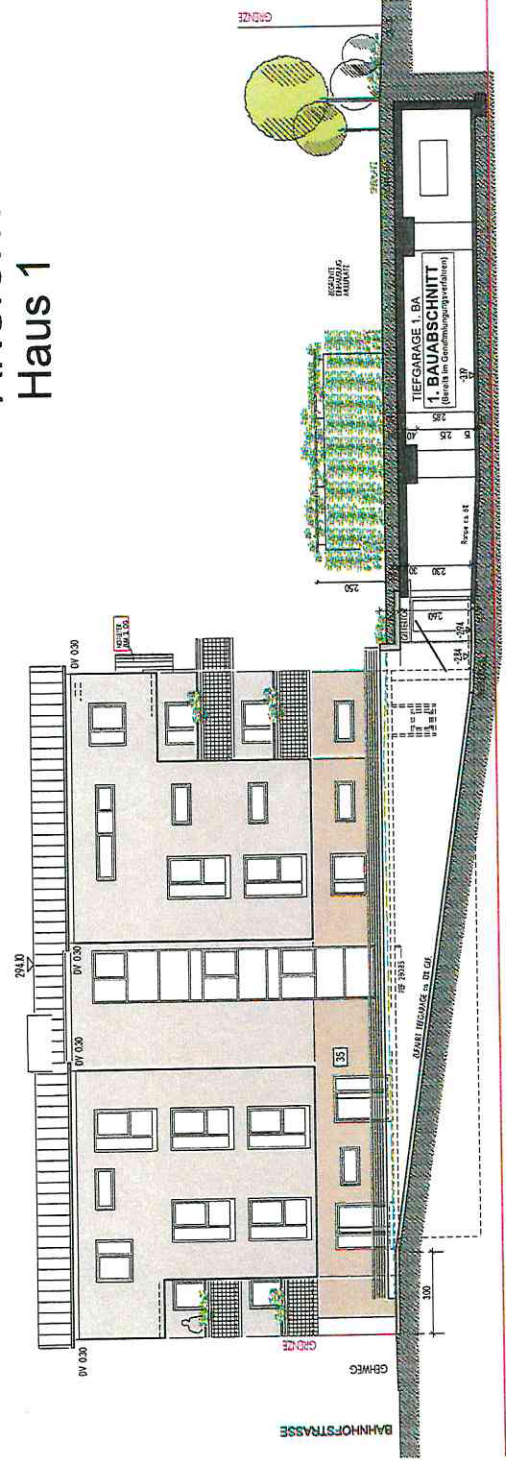

2.DECKBLATT

BAUGESUCH

BAUVORHABEN :
NEUBAU VON ZWEI WOHN- UND
GESCHÄFTSHAUSEN
BAHNHOFSTRASSE 35 + 39
73664 WINNENDEN

DREHNER ARCHITEKTEN
KREUTZSTRASSE 1
73664 WINNENDEN
TEL. 07195/9880-0

BAUFHRE:

WINNENDEN, DEN 25. OKTOBER 2016

ANSICHTEN W+O1 M 1:100

ANSICHT WEST

Haus 2



HORIZONT 277.00 0.00

Haus 2

HORIZONT 277.00 d.NN

ANSICHTEN W2+O2 M 1:100